


PIK: 1+535,00
Skala 1:200/100

- GRUZ = 1,81m²
- HUM. ISTN. = 2,70m²
- NASYP = 2,14m²
- WYKOP = 6,76m²

P.P. = 141,00

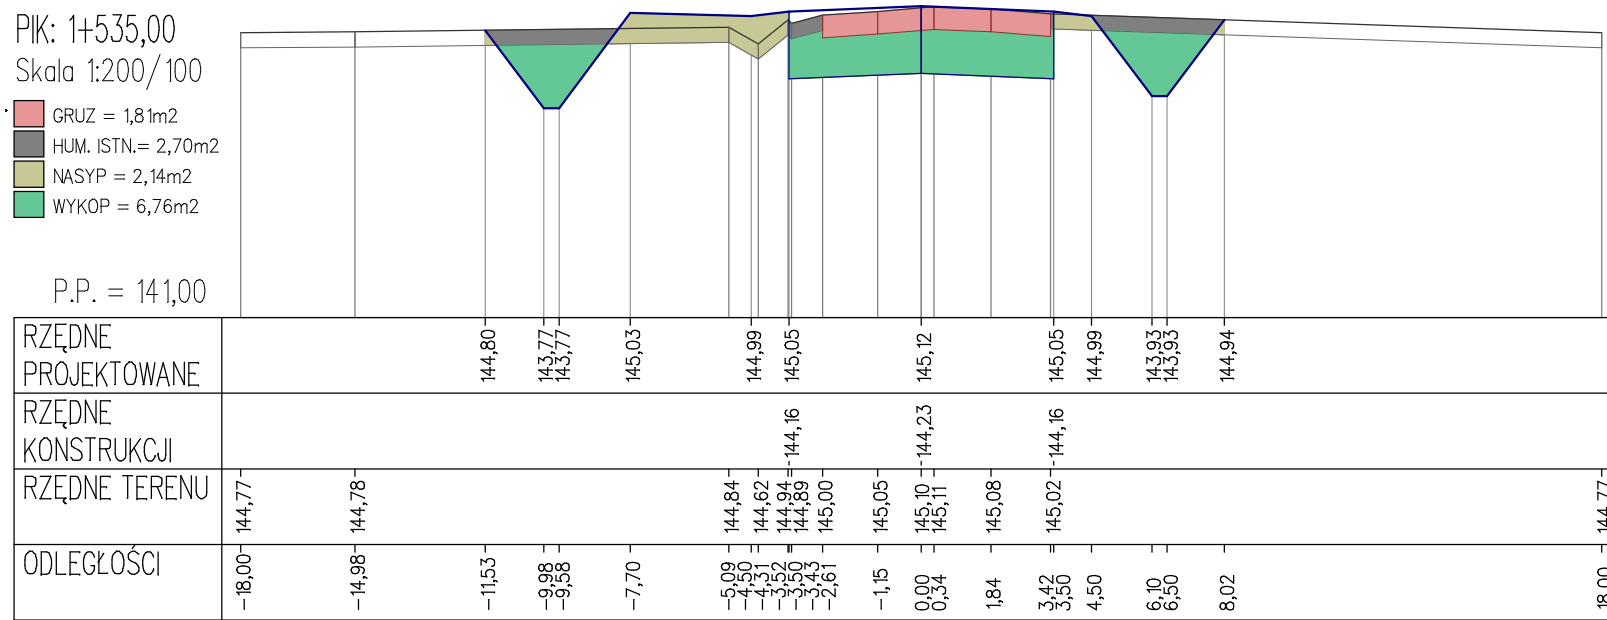

PIK: 1+555,00
Skala 1:200/100

- GRUZ = 0,00m²
- HUM. ISTN. = 0,00m²
- NASYP = 0,08m²
- WYKOP = 9,96m²

P.P. = 141,00

